


DOOR

PLAN

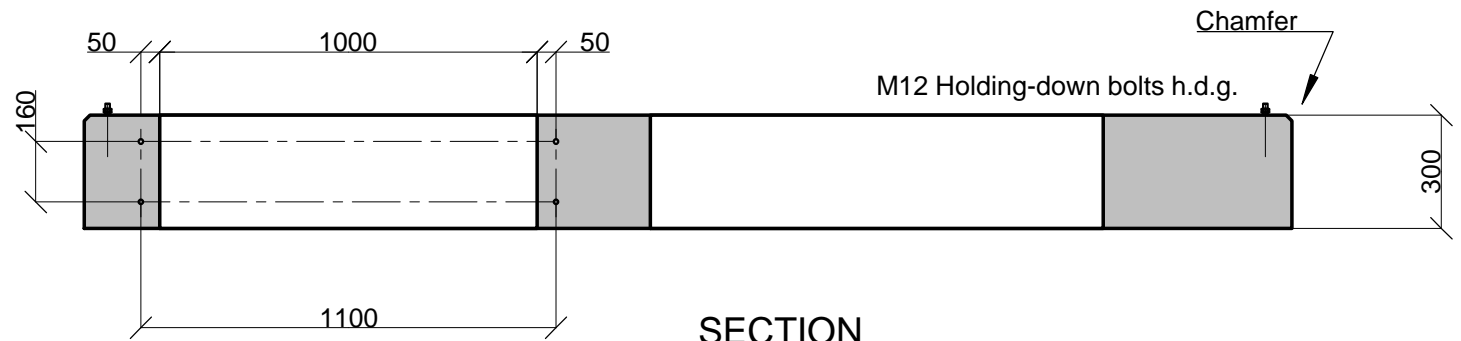

SECTION

SPECIFICATION
 Concrete 30MPa reinforced
 Removable MV entry door
 4 x M12 holding-down bolts
 3 x 12mmØ flush lifting hooks

INLAND PLINTH FOR TYPE "B" MINI-SUB
 3200 x 1300 x 300

P4-8104/1

Vanstone Precast (Pty) Ltd
 www.vanstone.co.za
 Tel 012 541 2056

